

FRONT ELEVATION



REAR ELEVATION

NUMBER	DATE	REVISION TABLE	REVISOR	DESCRIPTION

2 - PLEX TOWNHOME  
COON RAPIDS, IA

ELEVATIONS

DRAWINGS PROVIDED BY:  
JORDAN SCHULTES  
712-210-5711


DATE:

12/9/2022


SCALE:

SHEET:

A-3

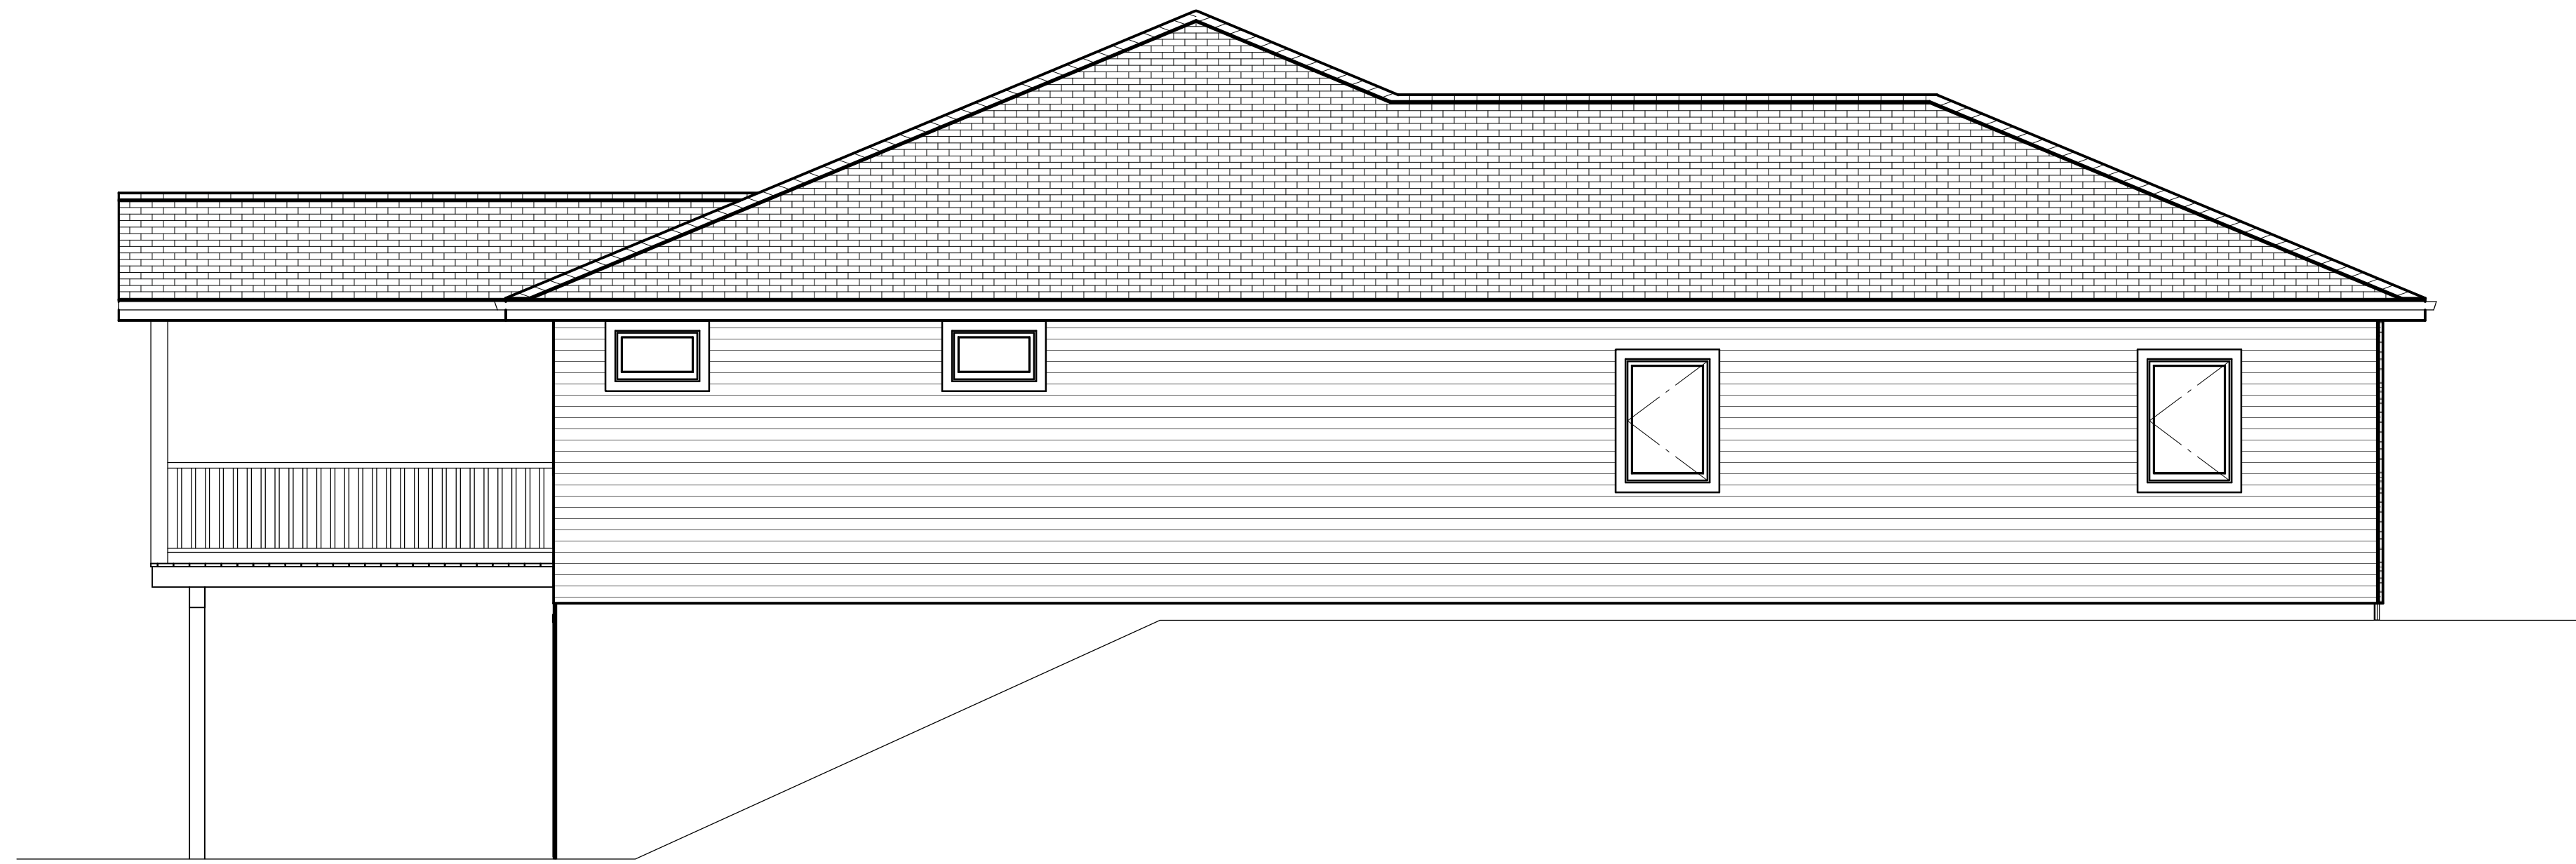

LEFT ELEVATION

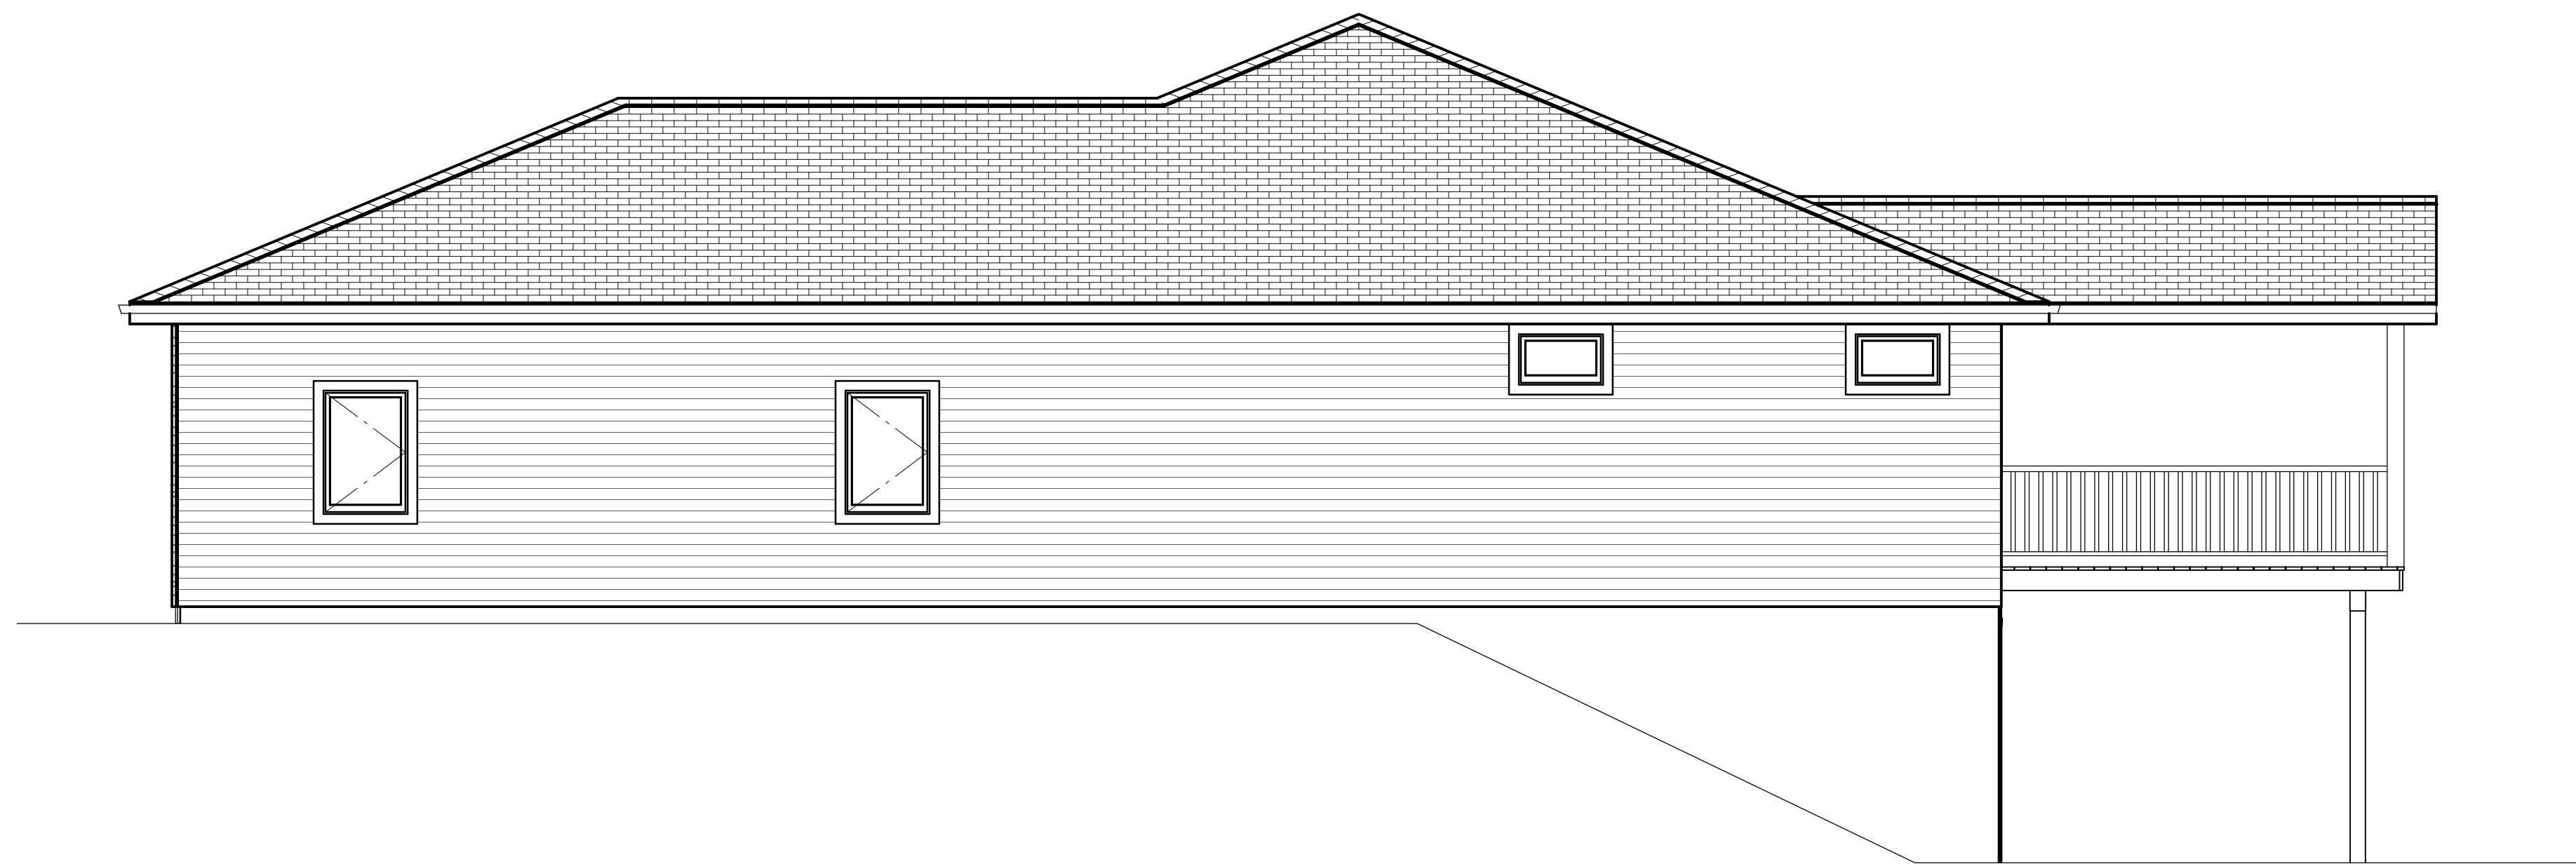

RIGHT ELEVATION

REVISION TABLE		
NUMBER	DATE	DESCRIPTION

2 - PLEX TOWNHOME  
COON RAPIDS, IA

ELEVATIONS

DRAWINGS PROVIDED BY:  
JORDAN SCHULTES  
712-210-5711

DATE:


12/9/2022

SCALE:

SHEET:

A-2

Example of possible layout. Buyer to select interior finish/layout.

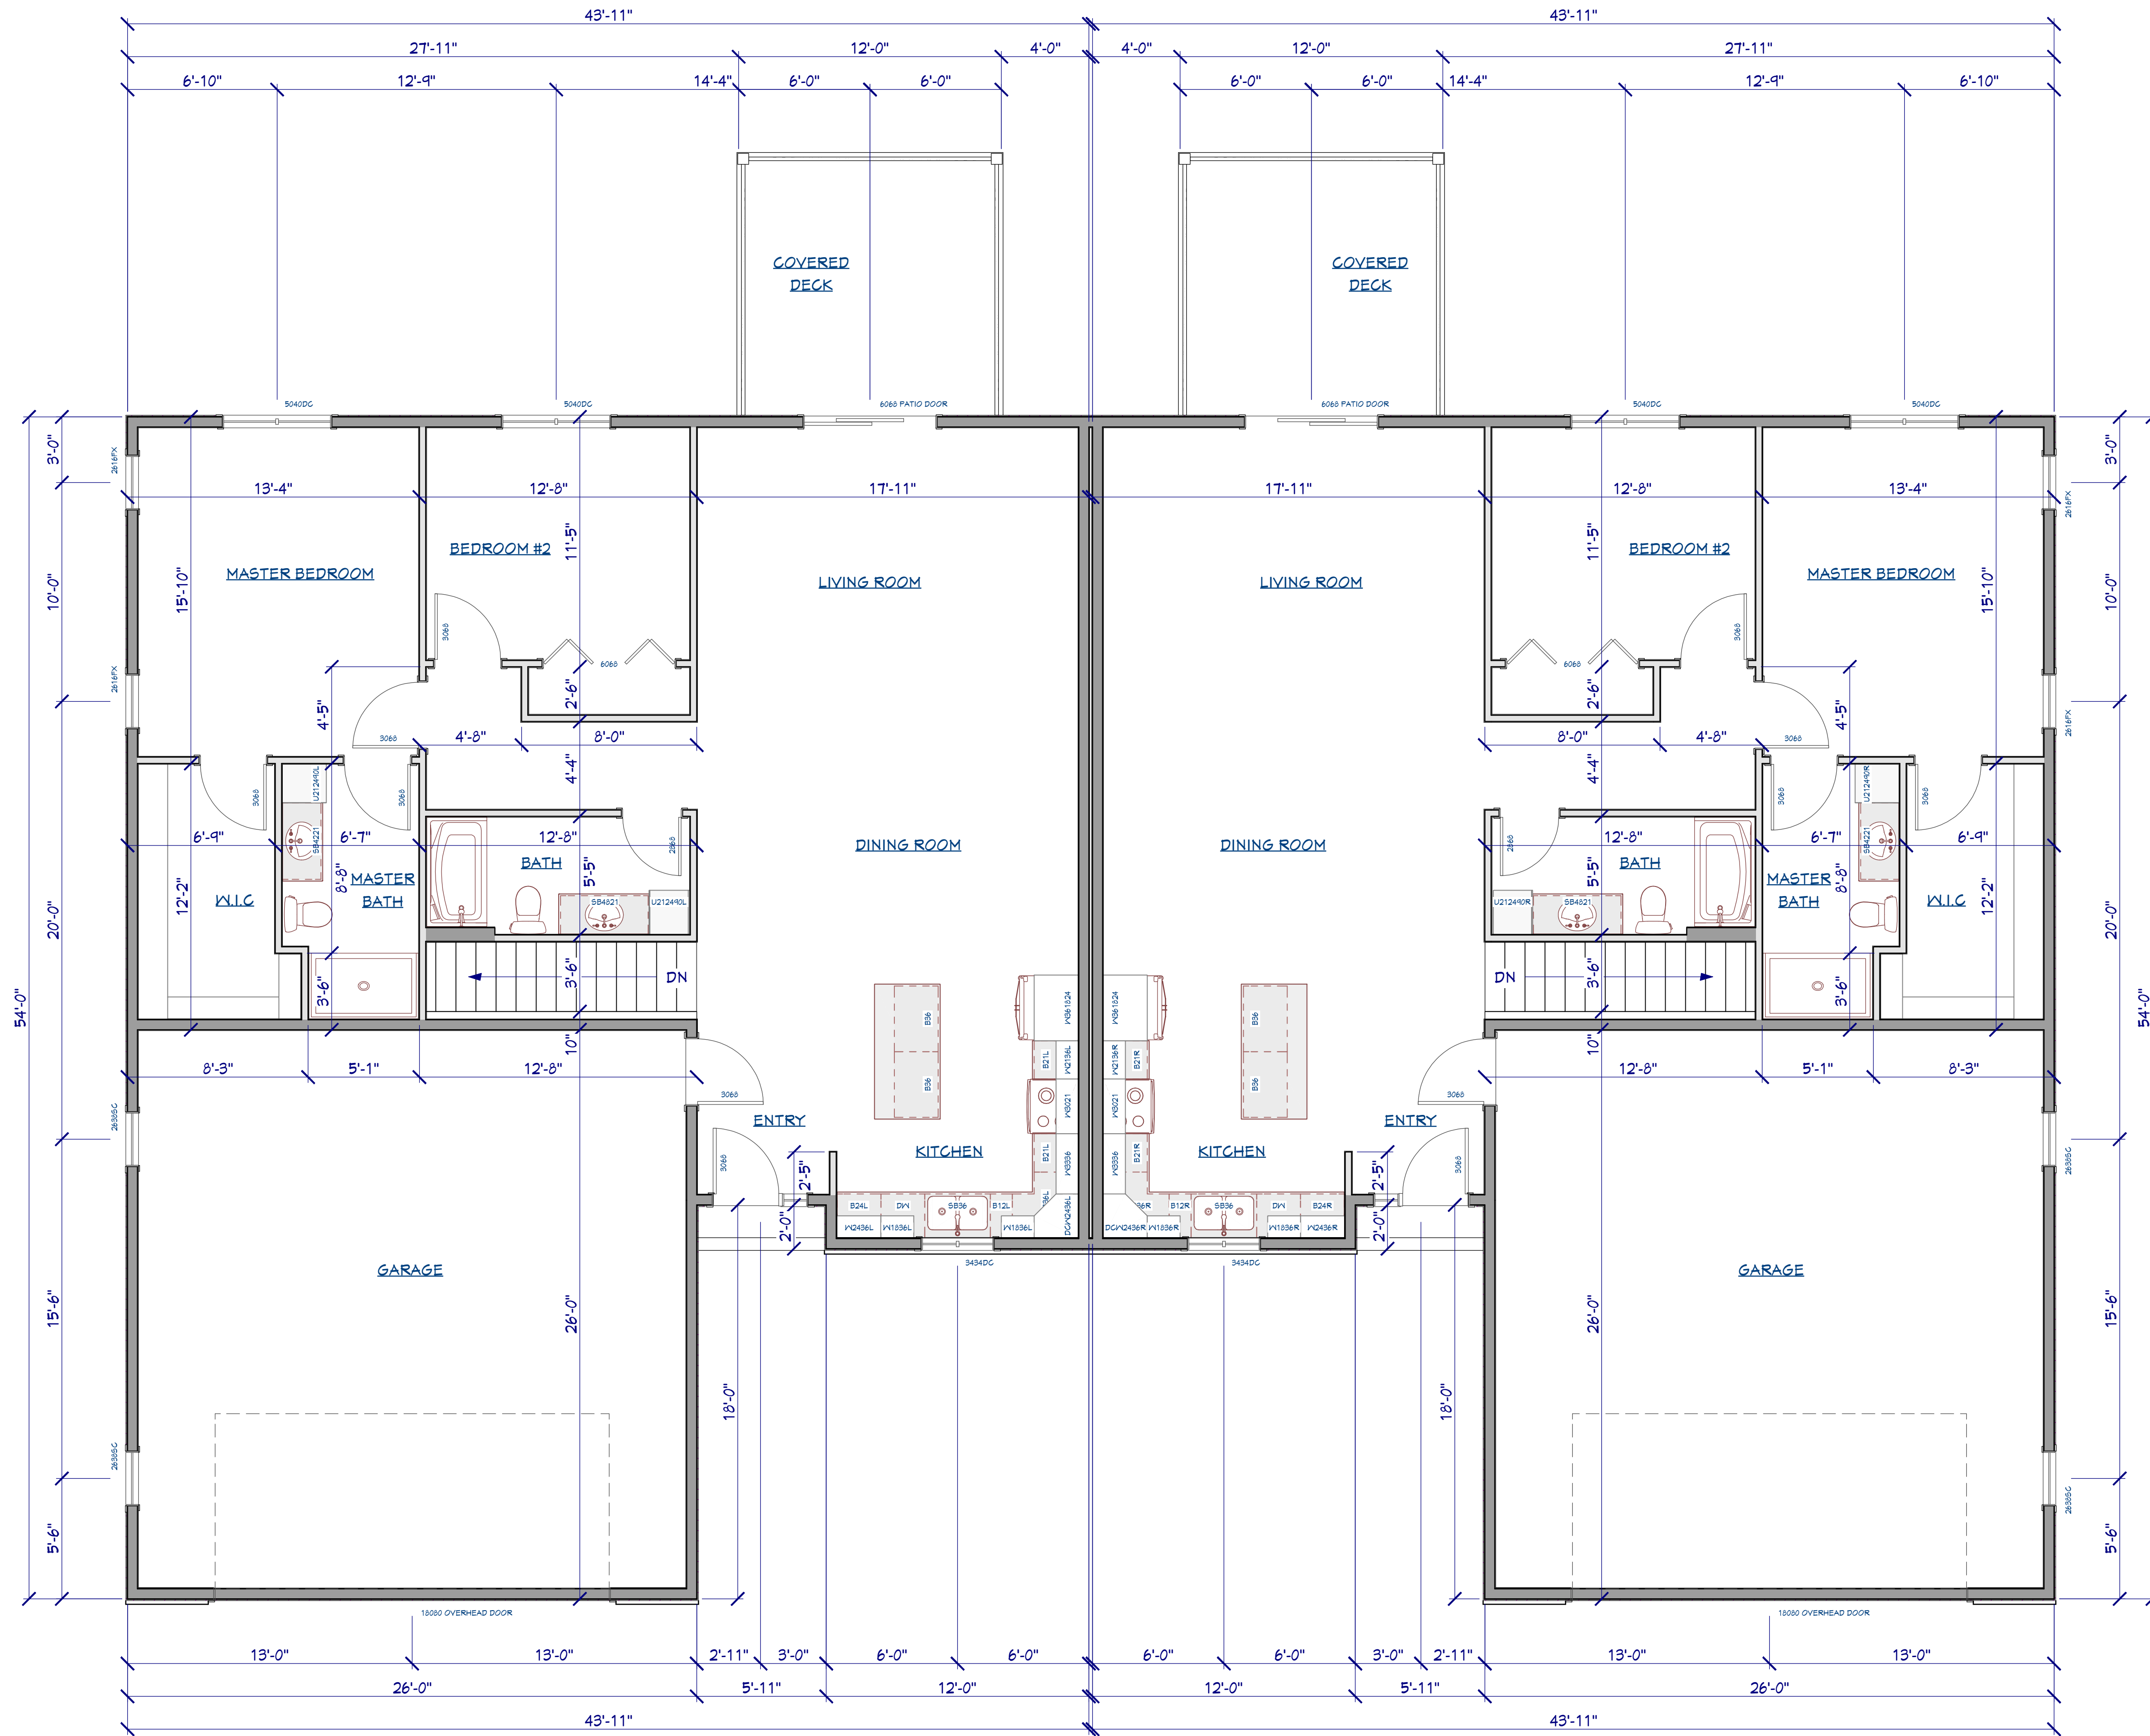

### MAIN FLOOR PLAN

SCALE: 1/4" = 1'-0"

NUMBER	DATE	REVISION BY	DESCRIPTION

2 - PLEX TOWNHOME  
COON RAPIDS, IA


### MAIN FLOOR PLAN

DRAWINGS PROVIDED BY:  
JORDAN SCHULTES  
712-210-5711

DATE:  
12/9/2022

SCALE:

SHEET:  
A-1

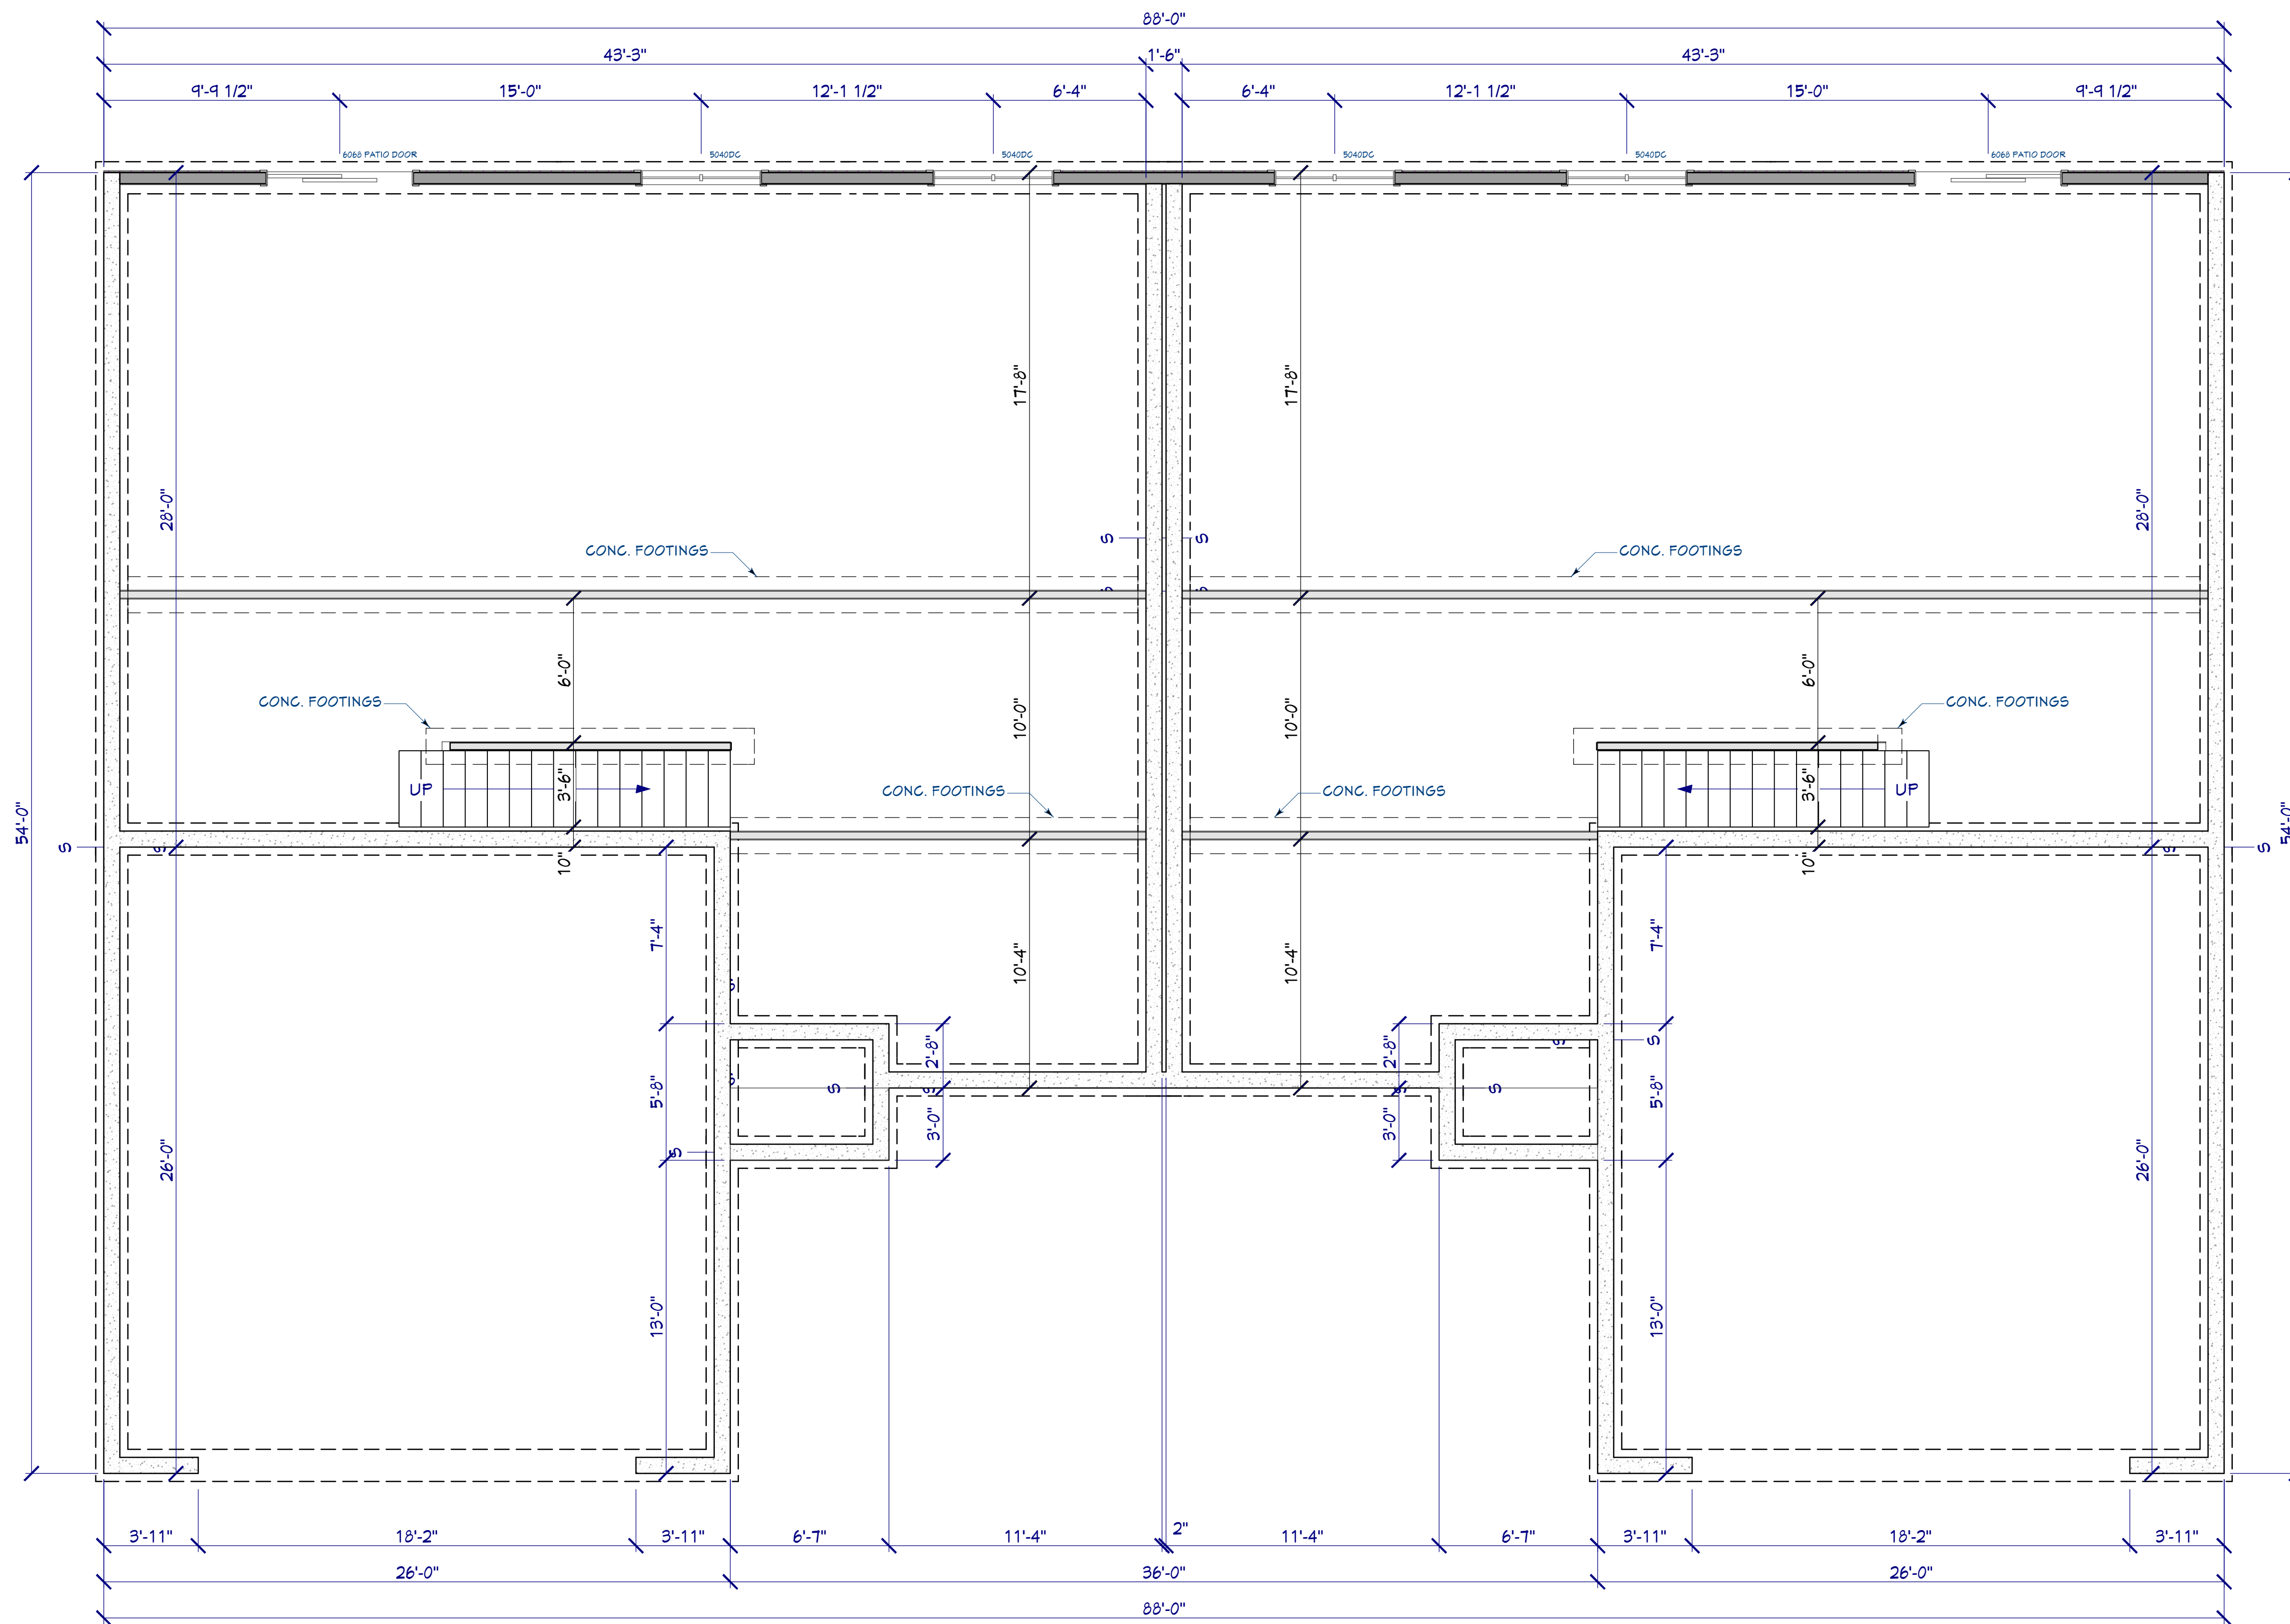

# FOUNDATION FLOOR PLAN

SCALE: 1/4" = 1'-0"

NUMBER	DATE	REVISION BY	DESCRIPTION

2 - PLEX TOWNHOME  
COON RAPIDS, IA

## FOUNDATION FLOOR PLAN

DRAWINGS PROVIDED BY:  
JORDAN SCHULTES  
712-210-5711

DATE:

12/9/2022

SCALE:

SHEET:

A-2